

# Typical Basic Lighting Plan for Cloverleaf Interchange

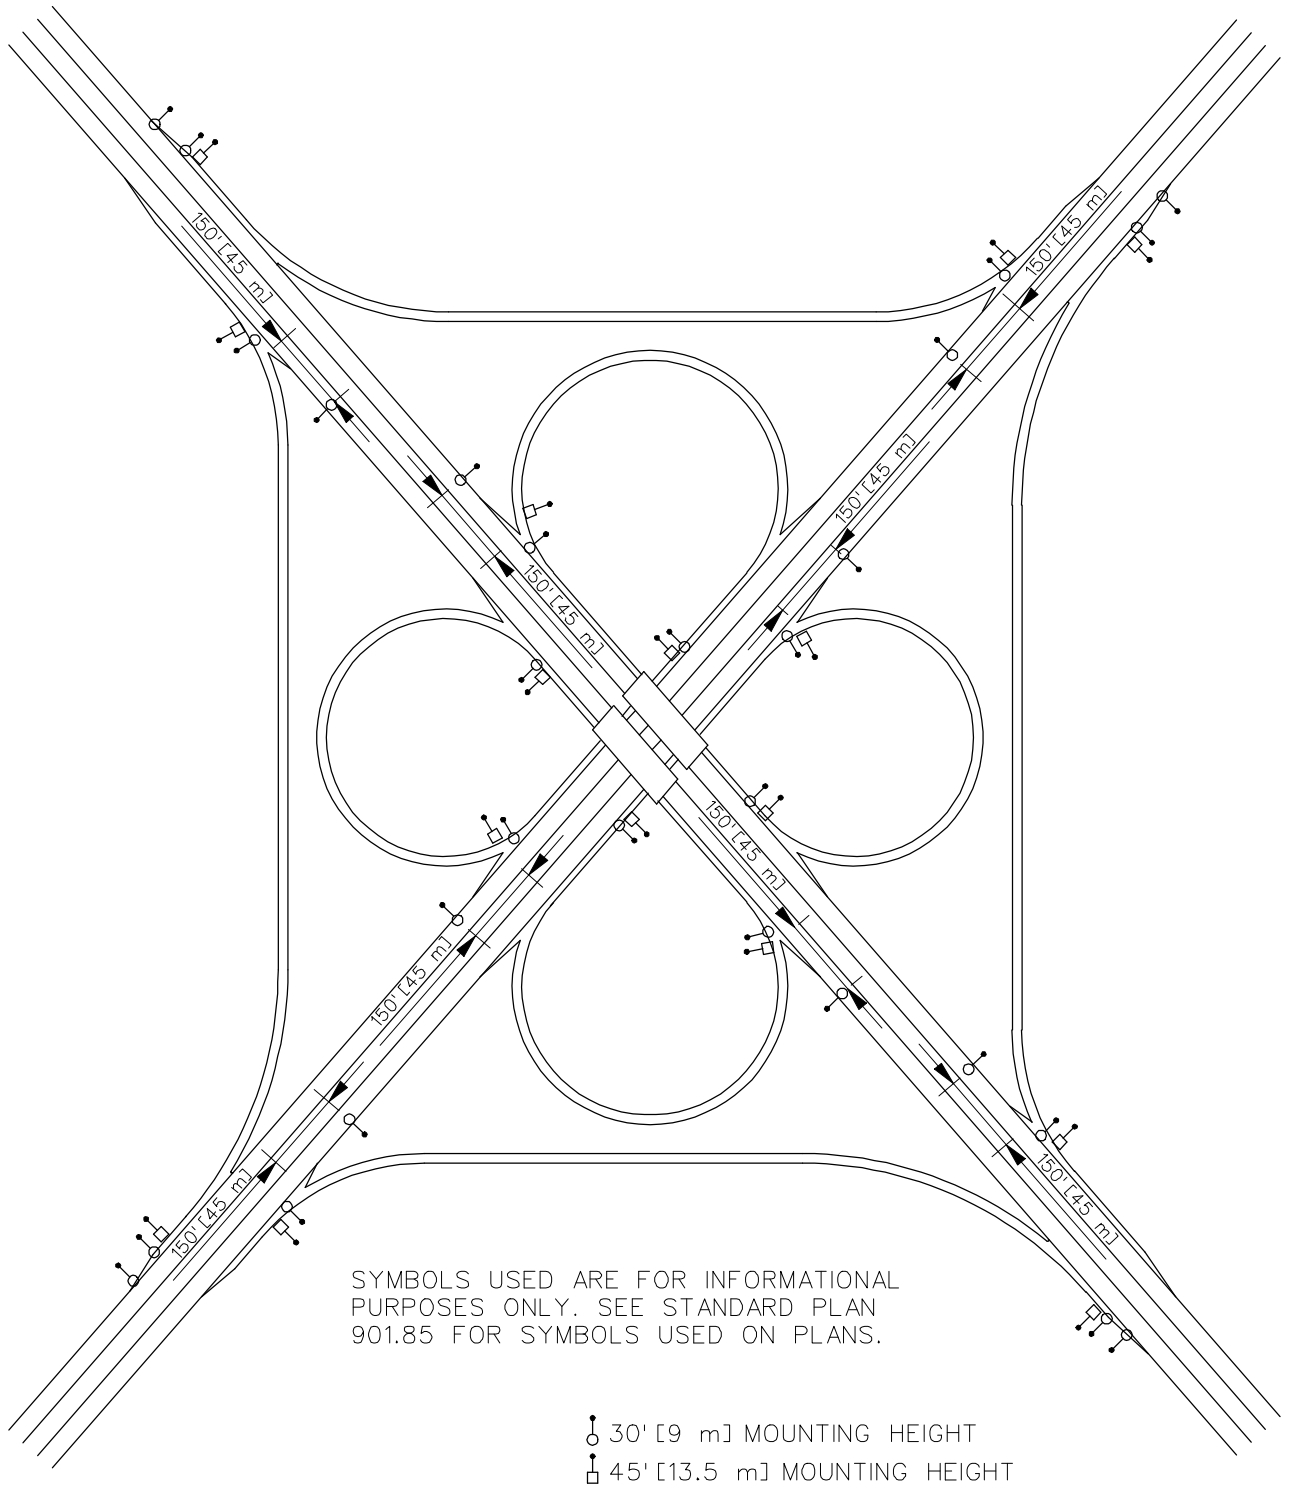


Figure 901.3