


Limits Of Direct Reflectance Lighting

NOTES:

VALUES BASED ON TYPE III MEDIUM DISTRIBUTION LED LUMINAIRES, AVERAGE MAINT. INTENSITY OF 0.6 FOOTCANDLES [6.5 LUX] AND MINIMUM INTENSITY OF 0.2 FOOTCANDLES [2.2 LUX] AT A 0.9 MAINTENANCE FACTOR.

VALUES ARE FOR RIGHT ANGLE OR SLIGHTLY SKEWED INTERSECTION.

FOR UNUSUAL GEOMETRICS OR CONFIGURATIONS OTHER THAN THOSE SHOWN, A LIGHTING ANALYSIS IS REQUIRED.

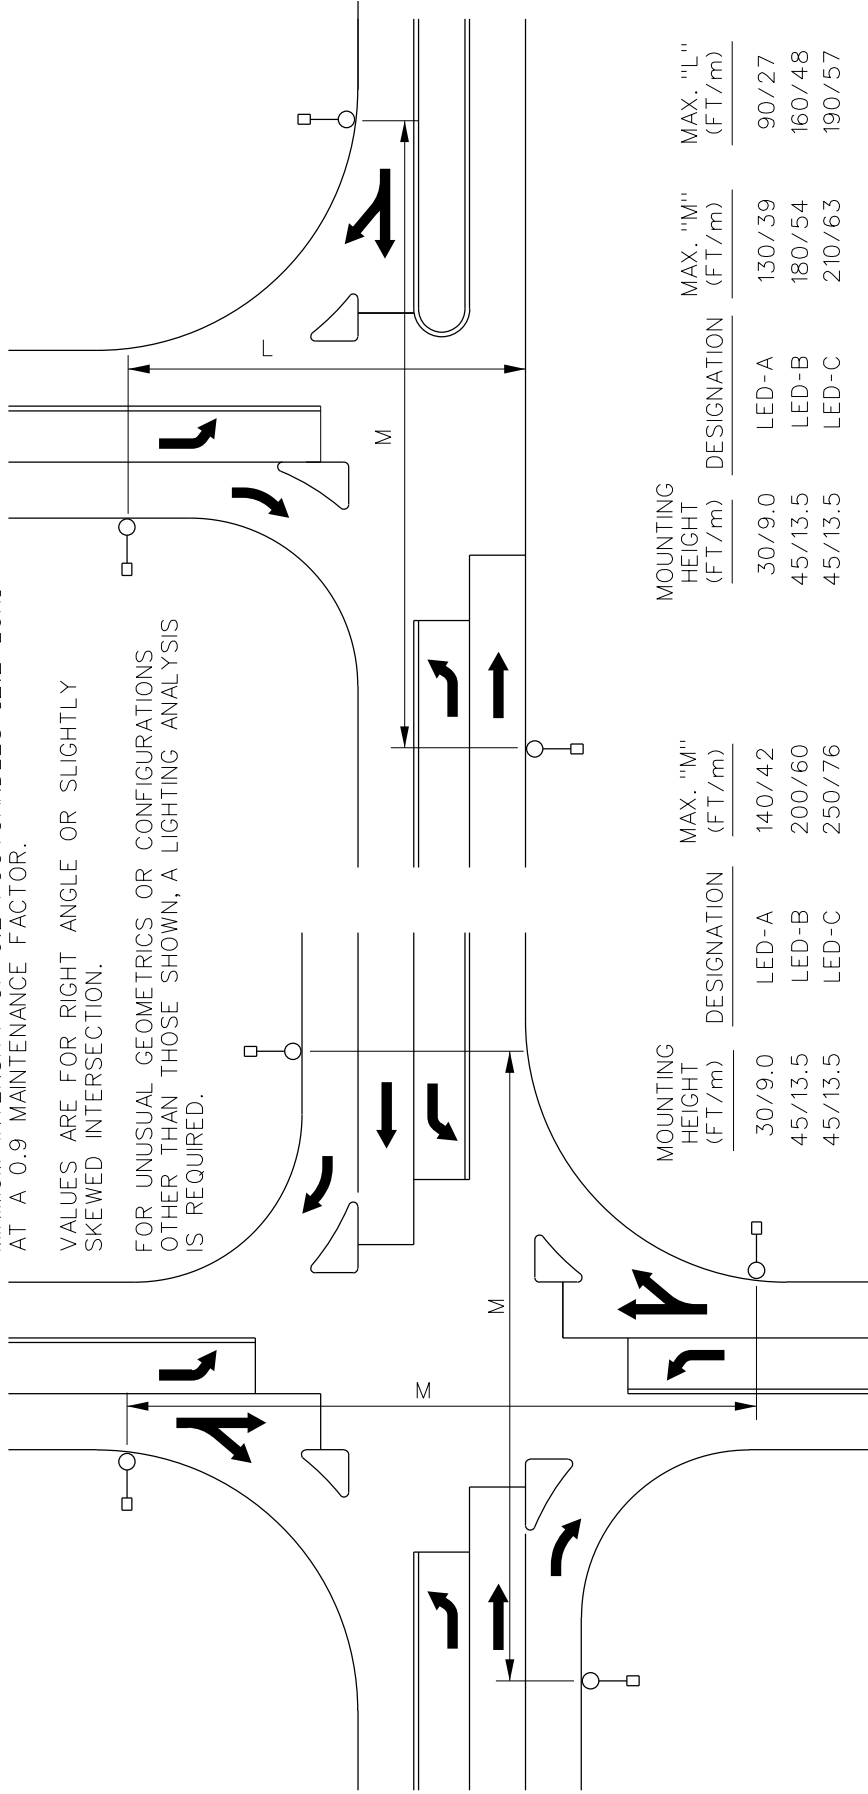

MOUNTING HEIGHT (FT/m)	DESIGNATION	MAX. "M" (FT/m)
30/9.0	LED-A	140/42
45/13.5	LED-B	200/60
45/13.5	LED-C	250/76

MOUNTING HEIGHT (FT/m)	DESIGNATION	MAX. "M" (FT/m)	MAX. "L" (FT/m)
30/9.0	LED-A	130/39	90/27
45/13.5	LED-B	180/54	160/48
45/13.5	LED-C	210/63	190/57

4-APPROACH INTERSECTION
4 LUMINAIRES

RAMP TERMINAL OR TEE INTERSECTION
3 LUMINAIRES

Figure 901.7.4