

Typical Basic Lighting Plan for Signalized Interchange, Channelized Intersections and Roundabouts Using Divisional Island.

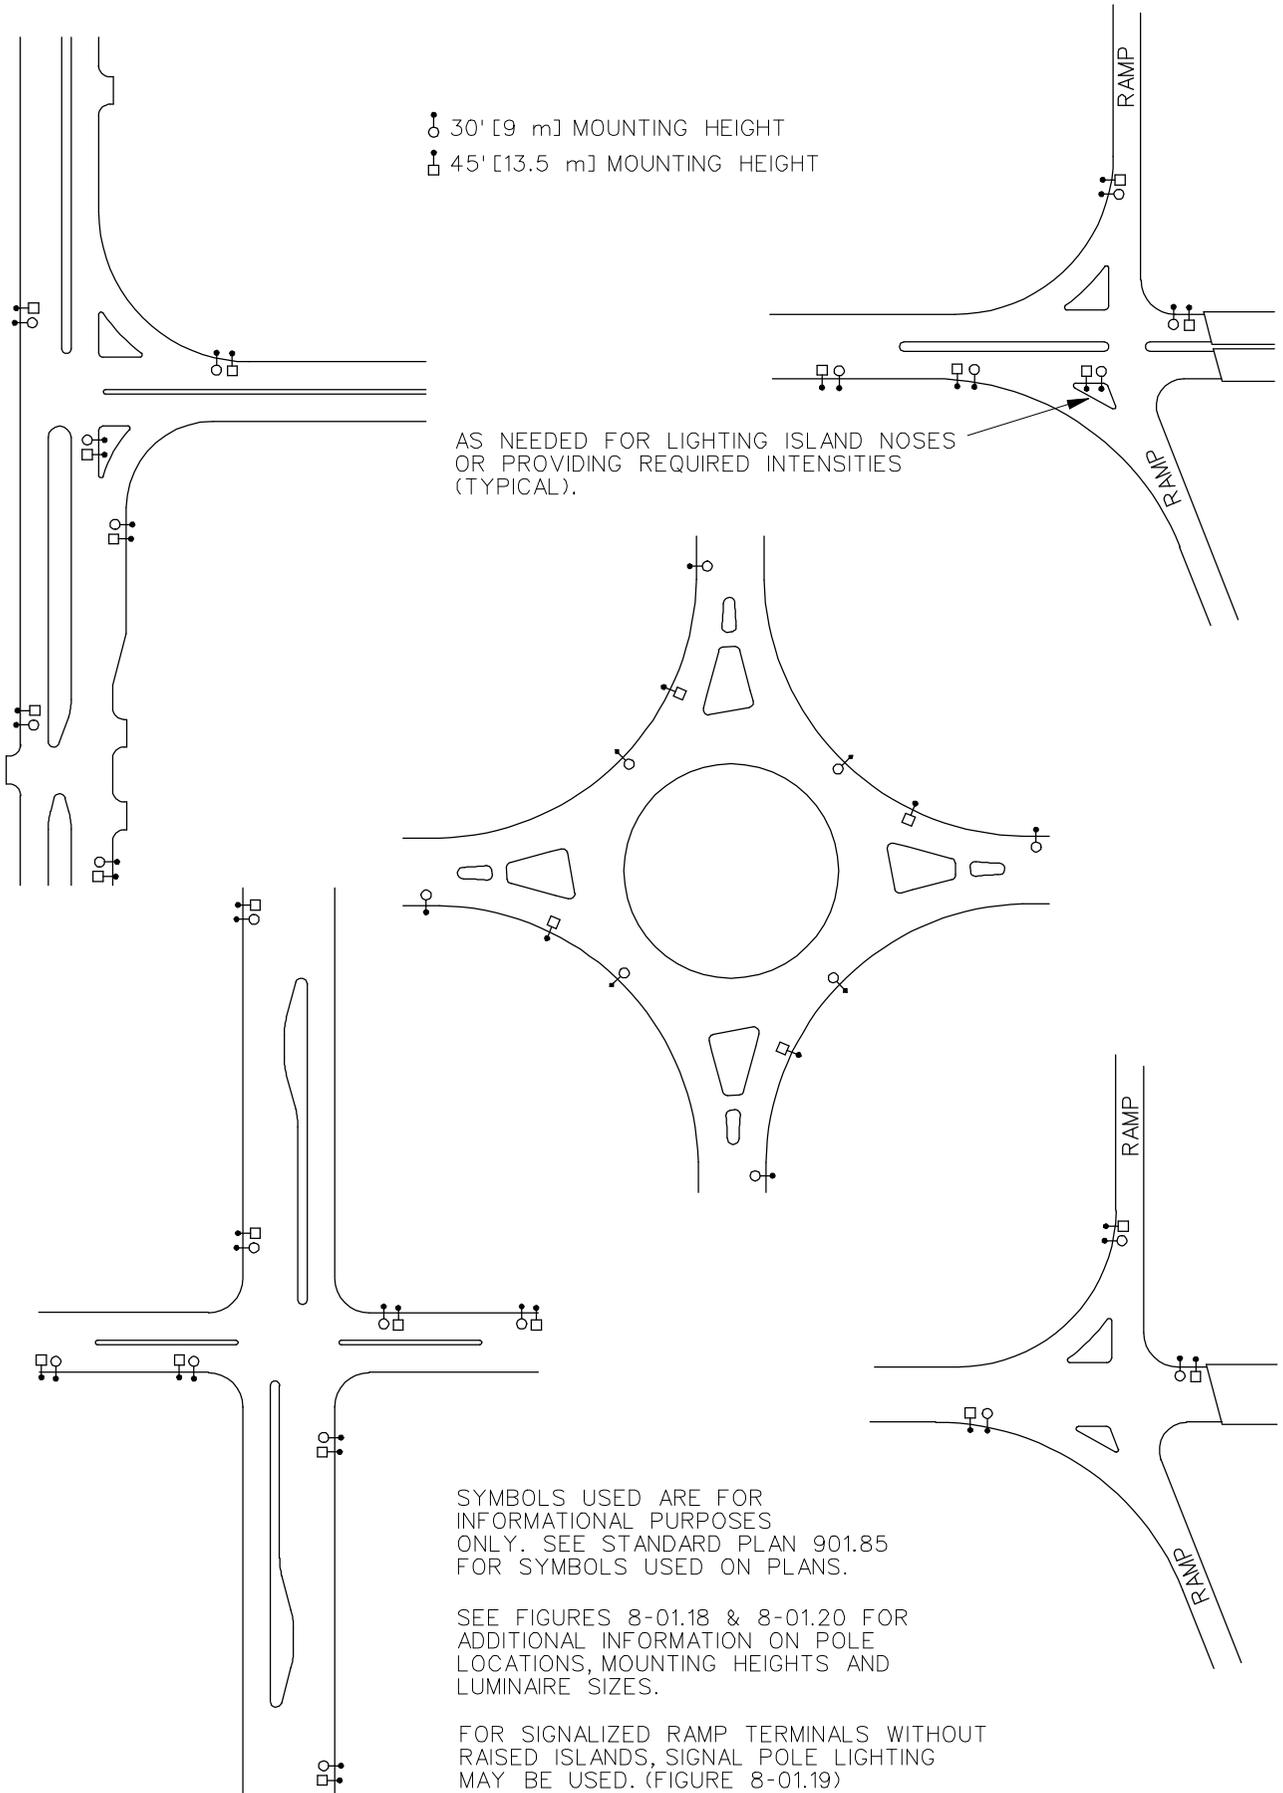


Figure 901.4